
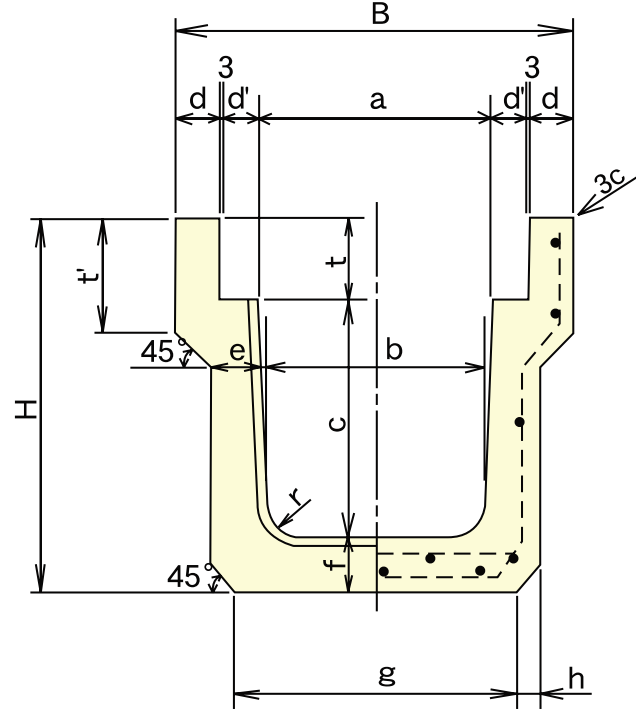


21 千葉県型ロングU



形状・寸法及び配筋

CH 1 (歩道用)

CH 25 (路側用)

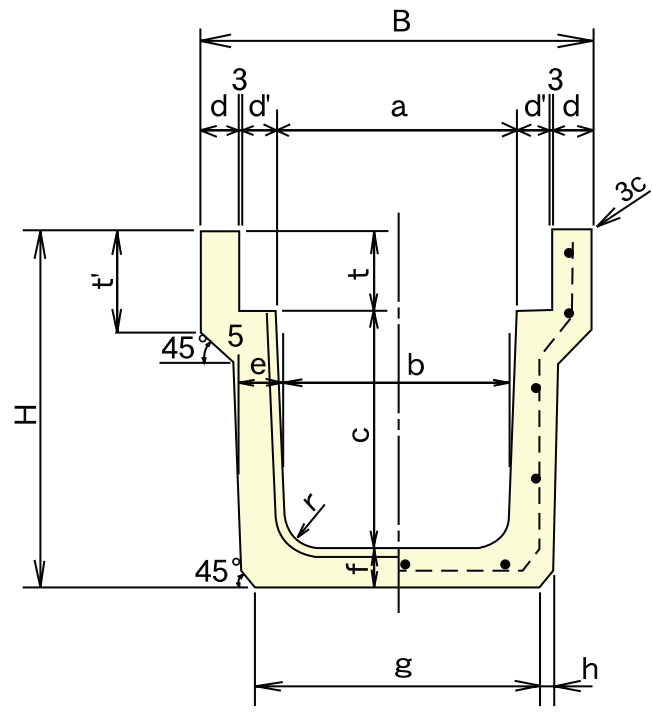

目地部詳細図

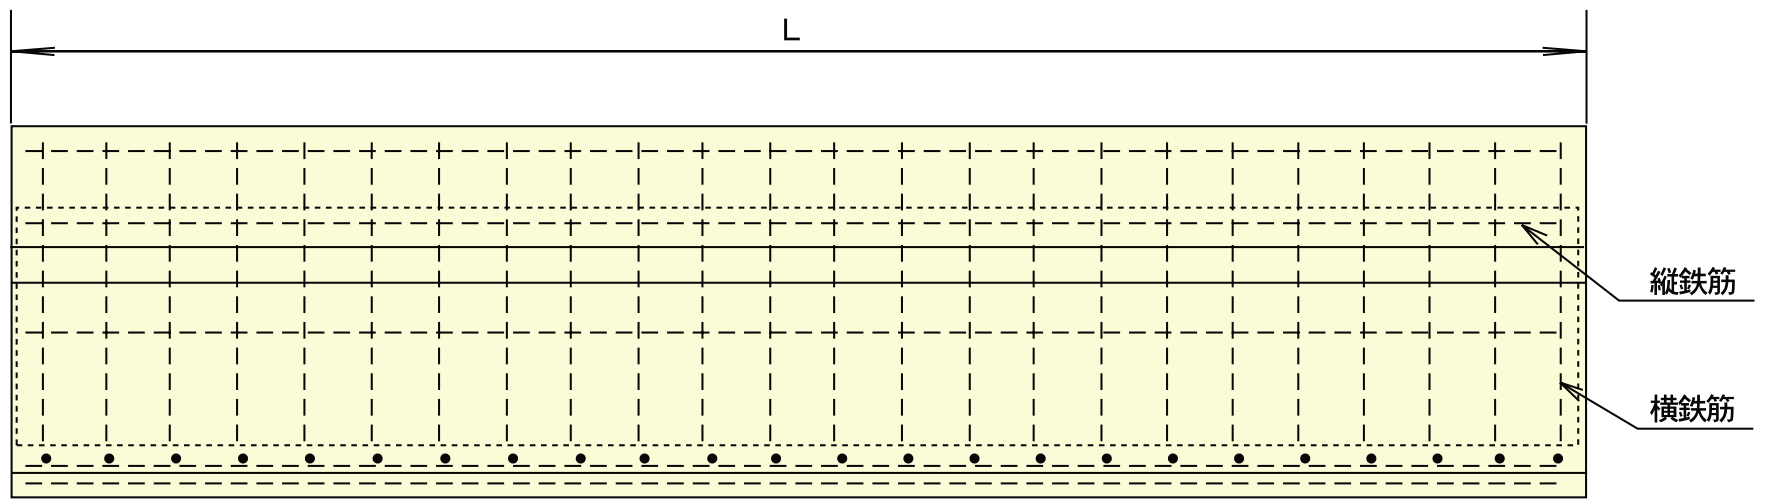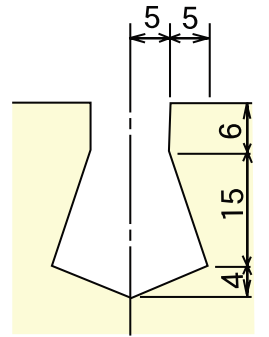

単位 mm

種類	呼び名	寸 法															配 筋				参考重量 (kg)	コード				
		a	b	c	d	d'	e	f	g	h	t	t'	r	B	H	L	横鉄筋		縦鉄筋							
																	外側鉄筋	底版内側鉄筋	外側鉄筋	底版内側鉄筋						
																	径	本	径	本			径	本	径	本
歩道用	CH1-30-30	300	280	300	45	47	60	60	360	20	100	125	50	490	460	2000	4	10	-	-	4	11	-	-	342	00701
	CH1-30-40	300	270	400	45	47	65	65	360	20	100	125	50	490	565	2000	4	10	-	-	4	13	-	-	414	00703
	CH1-30-50	300	260	500	45	47	70	70	360	20	100	125	50	490	670	2000	5	10	-	-	4	15	-	-	491	00705
	CH1-30-60	300	250	600	45	47	75	75	360	20	100	125	50	490	775	2000	6	10	-	-	4	15	-	-	572	00707
	CH1-40-40	400	370	400	45	47	65	65	460	20	100	125	50	590	565	2000	5	10	-	-	4	14	-	-	445	00711
	CH1-40-50	400	360	500	45	47	70	70	460	20	100	125	50	590	670	2000	5	10	-	-	4	16	-	-	524	00713
	CH1-40-60	400	350	600	45	47	75	75	460	20	100	125	50	590	775	2000	6	10	-	-	4	16	-	-	608	00715
路側用	25-24-24	240	220	240	60	47	57.5	60	335	-	100	120	50	460	400	2000	5	14	-	-	4	11	-	-	295	00721
	25-24-30	240	220	300	60	47	57.5	60	335	-	100	120	50	460	460	2000	5	18	-	-	4	13	-	-	365	00723
	CH25-30-30	300	280	300	55	47	70	70	360	30	100	145	50	510	470	2000	5	24	5	24	4	11	4	2	413	00731
	CH25-30-40	300	270	400	55	47	75	75	340	40	100	145	50	510	575	2000	D6	19	D6	10	4	13	4	2	491	00733
	CH25-30-50	300	260	500	55	47	80	80	340	40	100	145	50	510	680	2000	D6	21	D6	11	4	15	4	2	578	00735
	CH25-30-60	300	250	600	55	47	85	85	340	40	100	145	50	510	785	2000	D6	25	D6	13	5	13	5	2	670	00737
	CH25-40-40	400	370	400	60	47	70	70	430	40	100	140	50	620	570	2000	D6	23	D6	12	4	14	4	3	504	00741
	CH25-40-50	400	360	500	60	47	80	80	440	40	100	140	50	620	680	2000	D6	23	D6	12	4	16	4	3	623	00743
	CH25-40-60	400	350	600	60	47	85	85	440	40	100	140	50	620	785	2000	D6	25	D6	13	5	13	5	3	717	00745

道路用製品